

TYPICAL CROSS SECTION



NOT TO SCALE



Coastland Civil Engineering, Inc.
 2292 Northpoint Parkway, Santa Rosa, CA 95407
 707.571.8005 707.571.8037 Fax


CITY OF SEBASTOPOL

RODOTA TRAIL CONNECTION

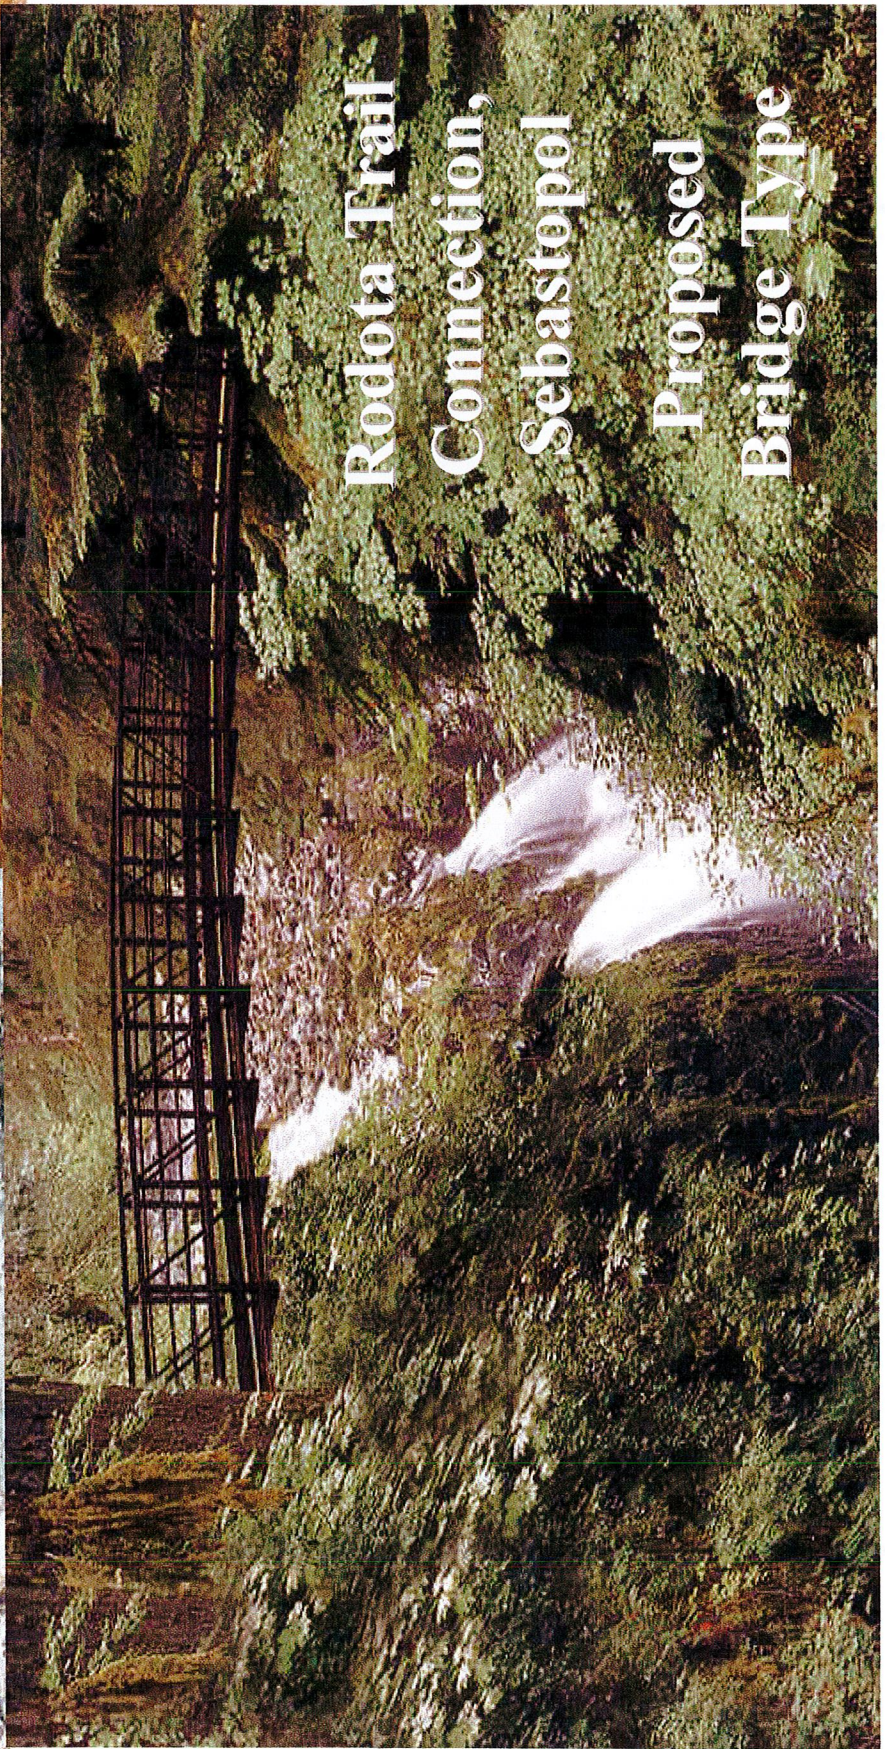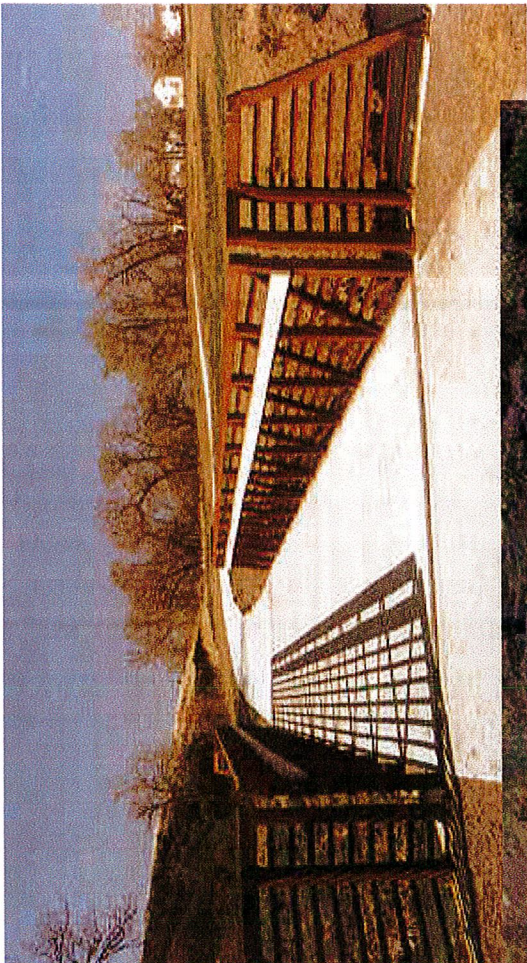

Rodota Trail Connection, Sebastopol Proposed Bridge Type

PRELIMINARY ONLY
NOT FOR CONSTRUCTION

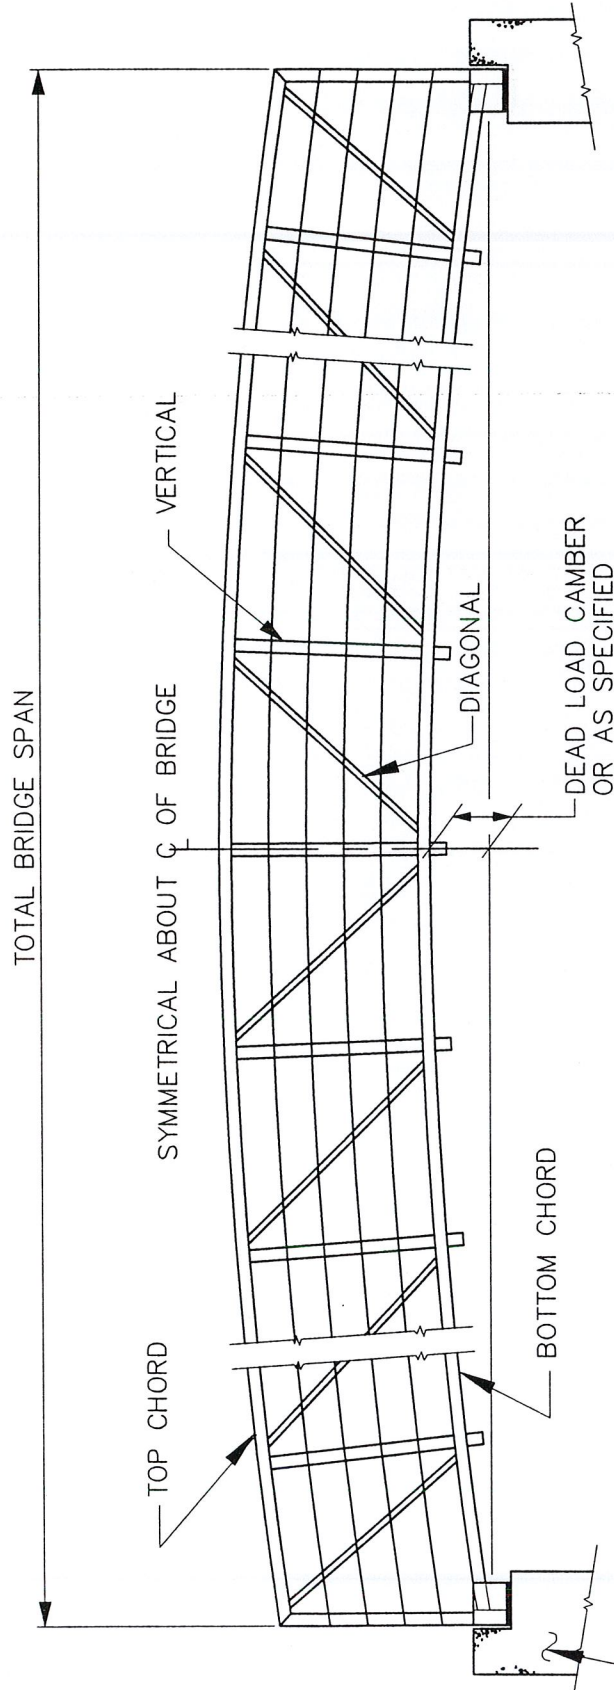


ELEVATION
NO SCALE



ALEXANDRIA, MN (320) 852-7500

THIS DETAIL, AS AN INSTRUMENT OF SERVICE, IS PROPERTY SOLELY OF CONTINENTAL BRIDGE. IT IS NOT TO BE REPRODUCED FOR ANY PURPOSE OR USED IN ANY OTHER LOCATION WITHOUT WRITTEN AUTHORIZATION.

PRELIMINARY ONLY
NOT FOR CONSTRUCTION

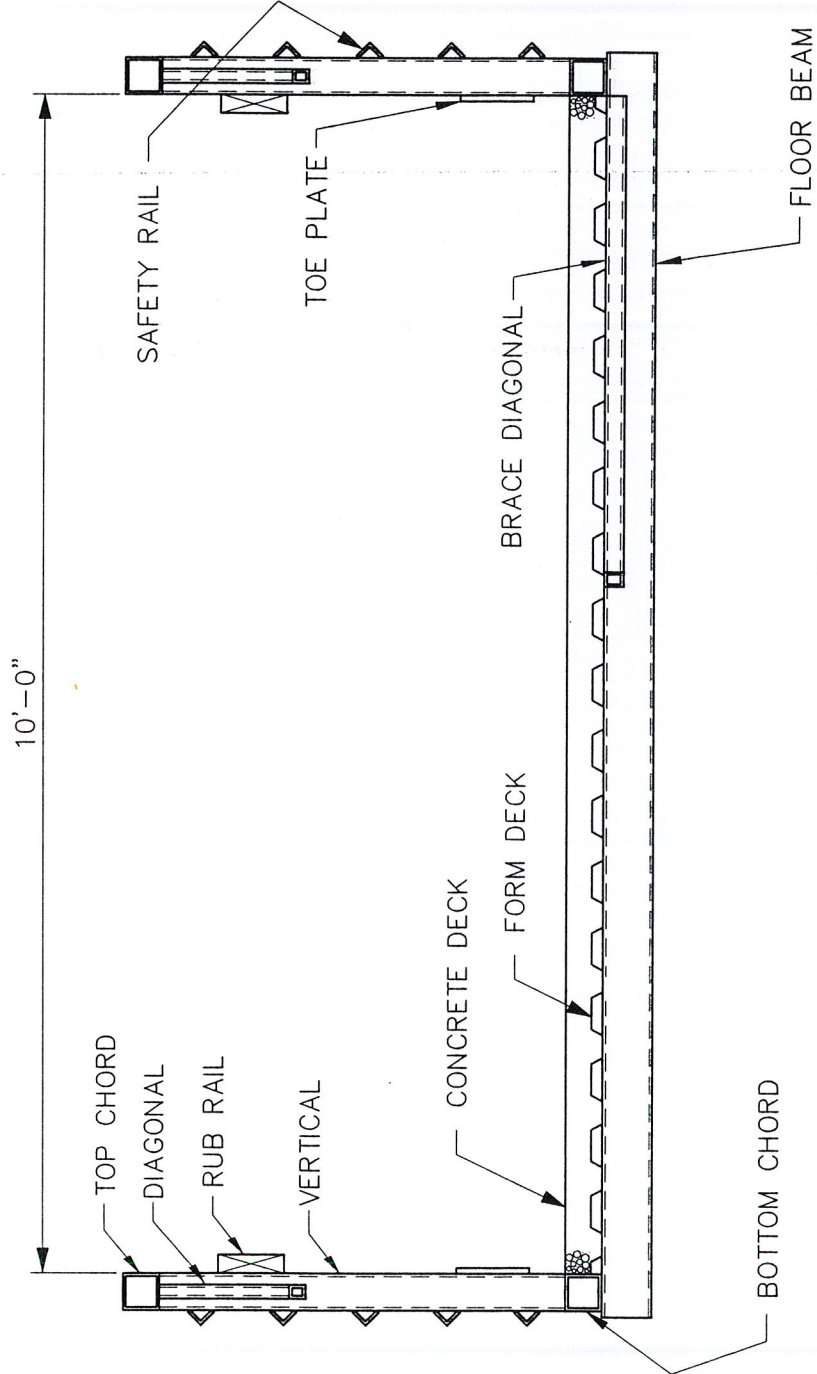

BRIDGE SECTION


NO SCALE

10-12

THIS DETAIL, AS AN INSTRUMENT OF SERVICE IS PROPERTY SOLELY OF CONTINENTAL BRIDGE. IT IS NOT TO BE REPRODUCED FOR ANY PURPOSE OR USED IN ANY OTHER LOCATION WITHOUT WRITTEN AUTHORIZATION.

**CONTINENTAL
BRIDGE**

ALEXANDRIA, MN (320) 852-7500

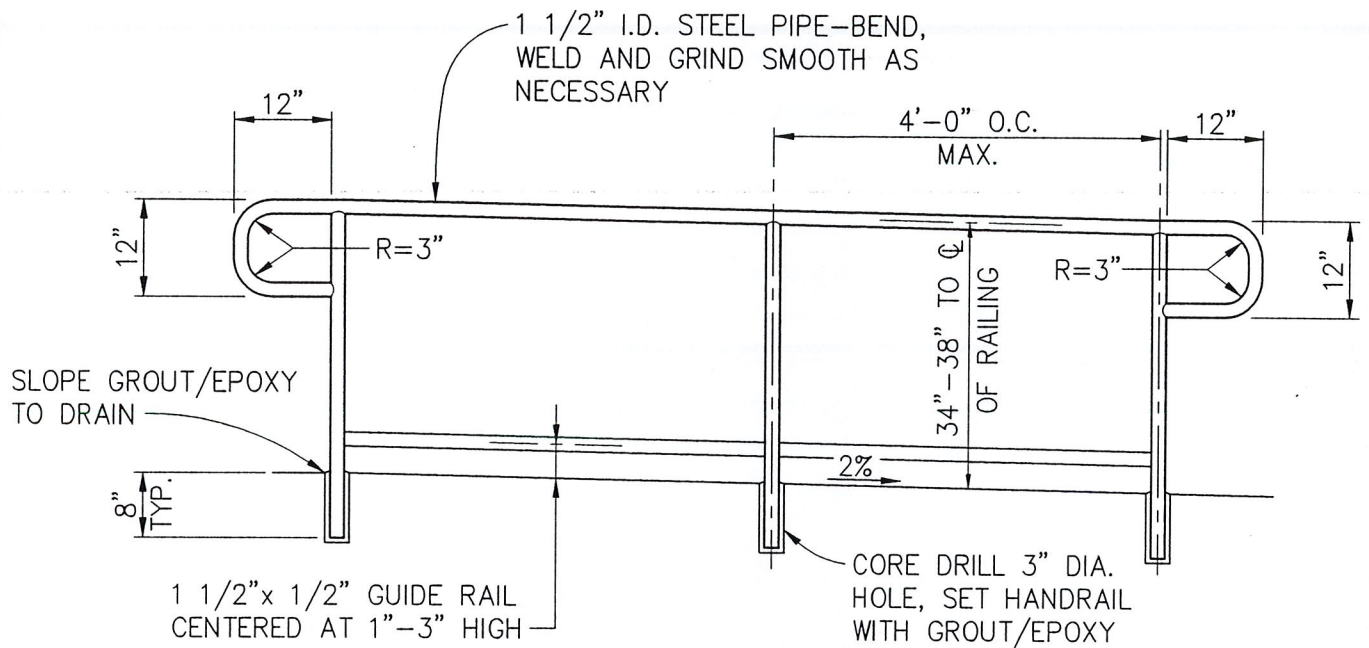

NOTES:

1. ENTIRE FABRICATION SHALL BE HOT-DIPPED GALVANIZED - NO PAINT.
2. PIPE SHALL BE 1 1/2" I.D. IRON PIPE, 0.120" THICK
3. VERIFY ALL DIMENSIONS ON SITE PRIOR TO FABRICATION.

HANDRAIL

NOT TO SCALE

1

-



Coastland Civil Engineering, Inc.

2292 Northpoint Parkway, Santa Rosa, CA 95407
707.571.8005 707.571.8037 Fax

CITY OF SEBASTOPOL

RODOTA TRAIL CONNECTION